



HANOVER TOWNSHIP-NORTHAMPTON COUNTY
STREET & ROAD TYPICAL CROSS SECTIONS

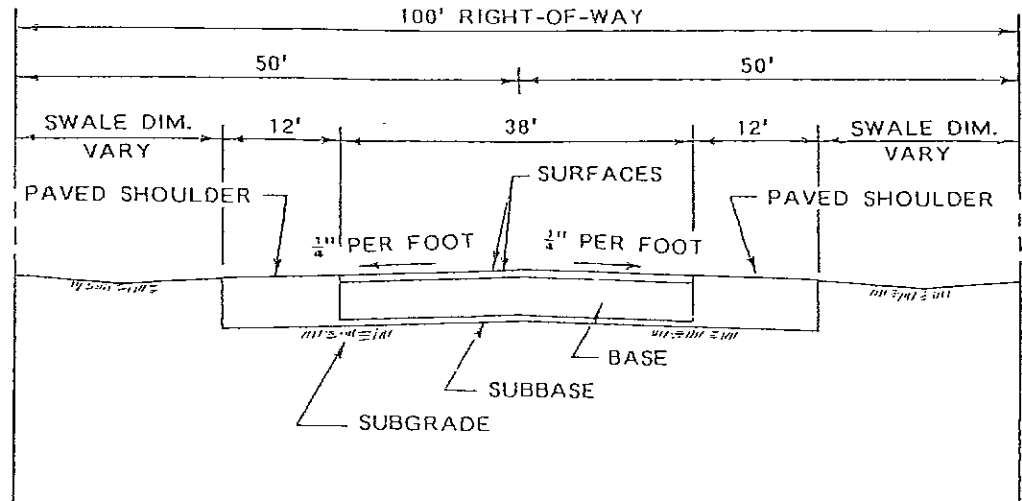

TYPE I ARTERIAL

N.T.S.

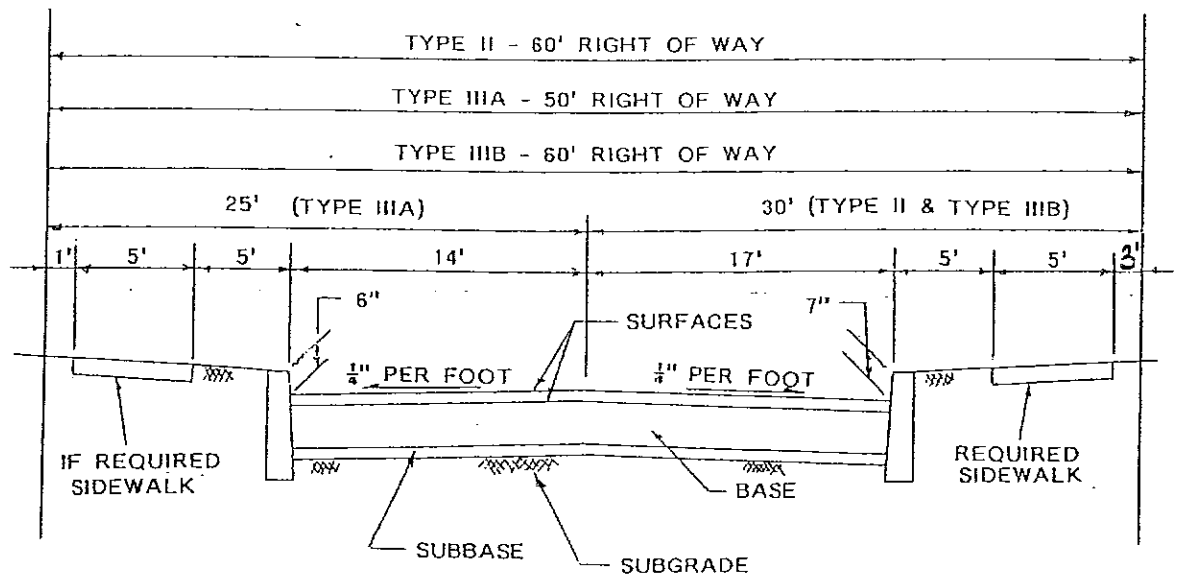

TYPE II COLLECTOR

TYPE IIIA LOCAL


TYPE IIIB LOCAL (SINGLE FAMILY DETACHED)

NOTES:


1. TACK COAT MAY BE REQUIRED

N.T.S.


HANOVER TOWNSHIP-NORTHAMPTON COUNTY UPRIGHT CURB STANDARD & SUBDRAIN STANDARD

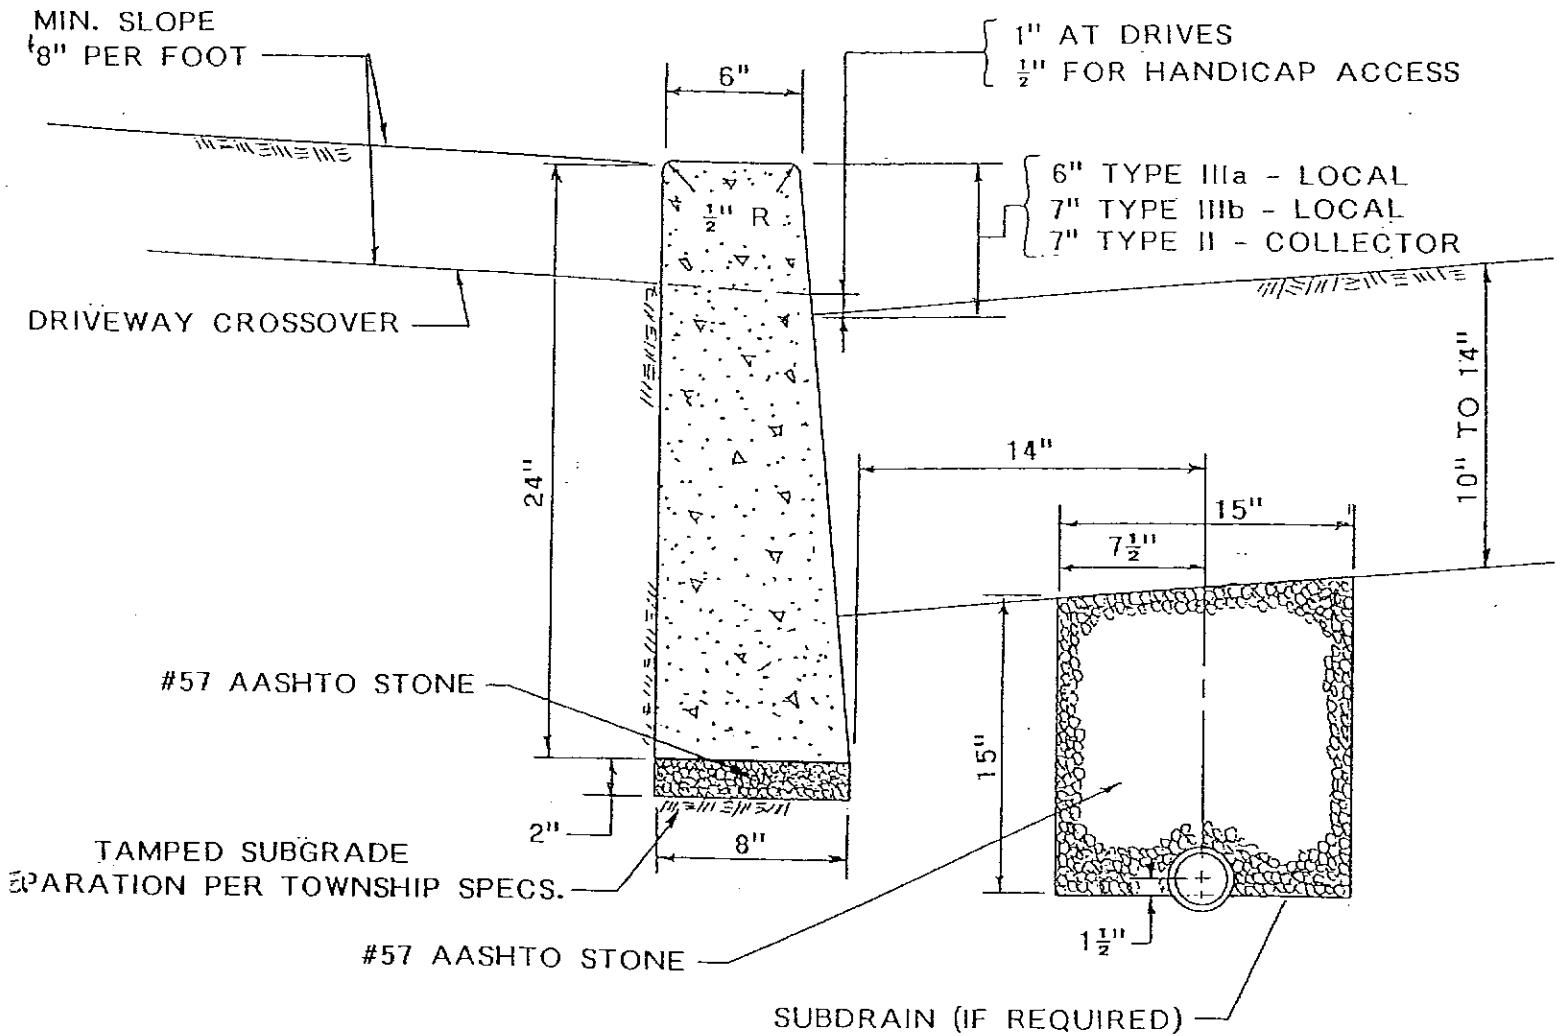

HANOVER TOWNSHIP-NORTHAMPTON COUNTY
ROLLED CURB & GUTTER STANDARD

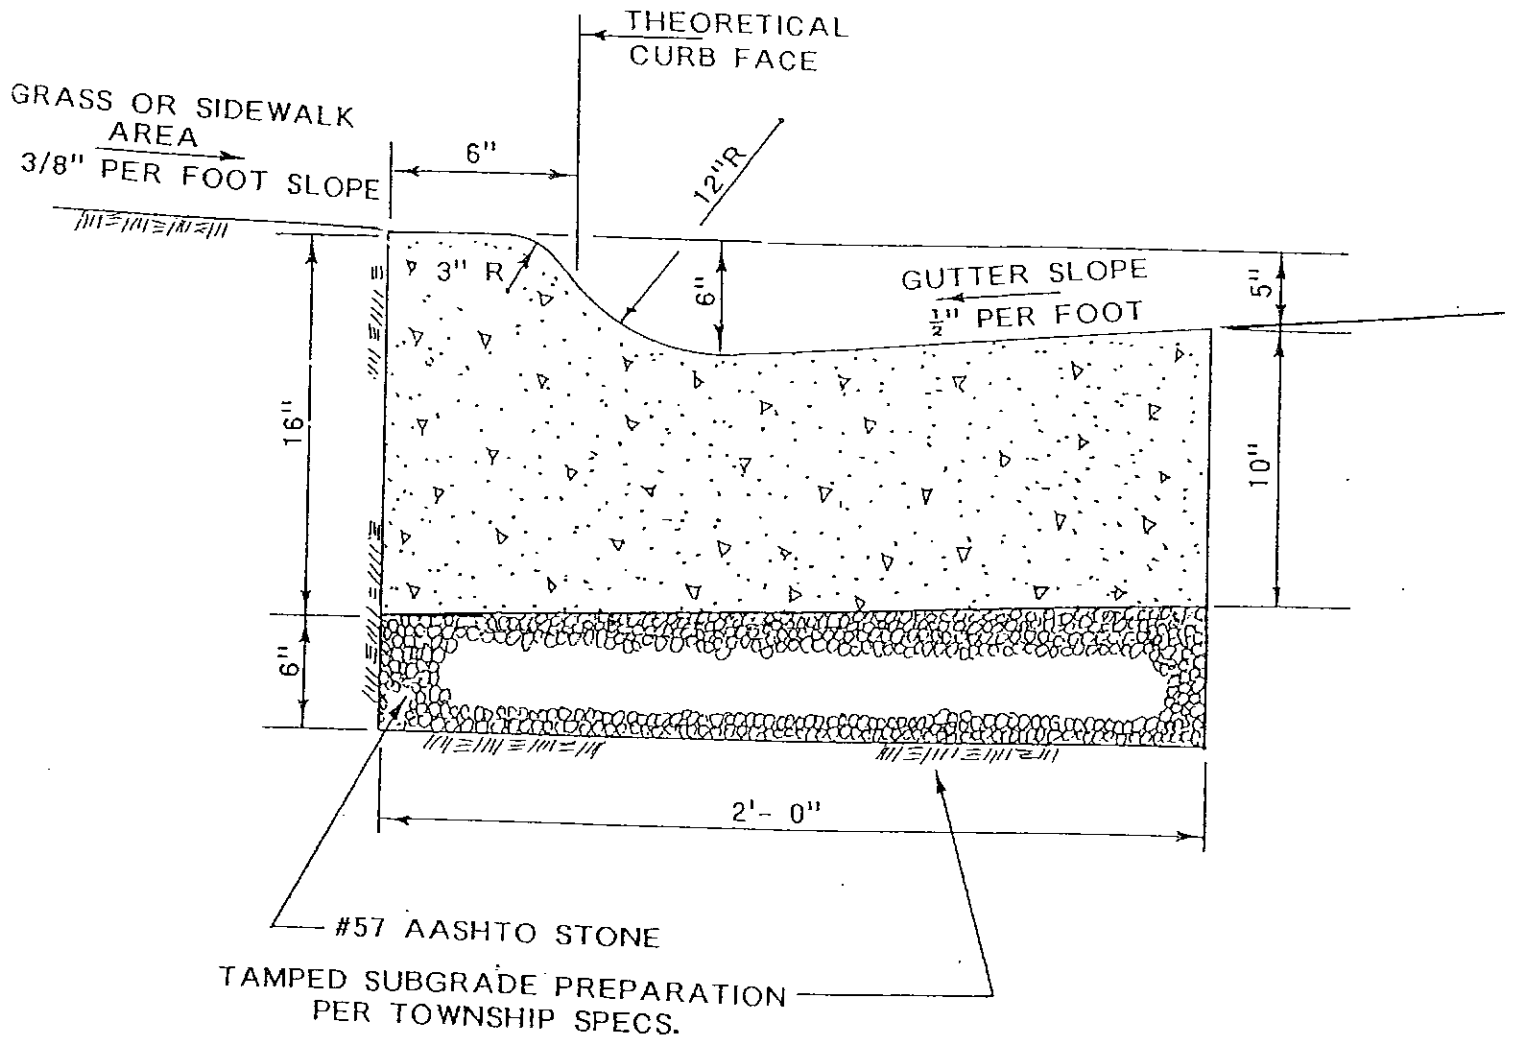


HANOVER TOWNSHIP-NORTHAMPTON COUNTY
SIDEWALK CROSS SECTION

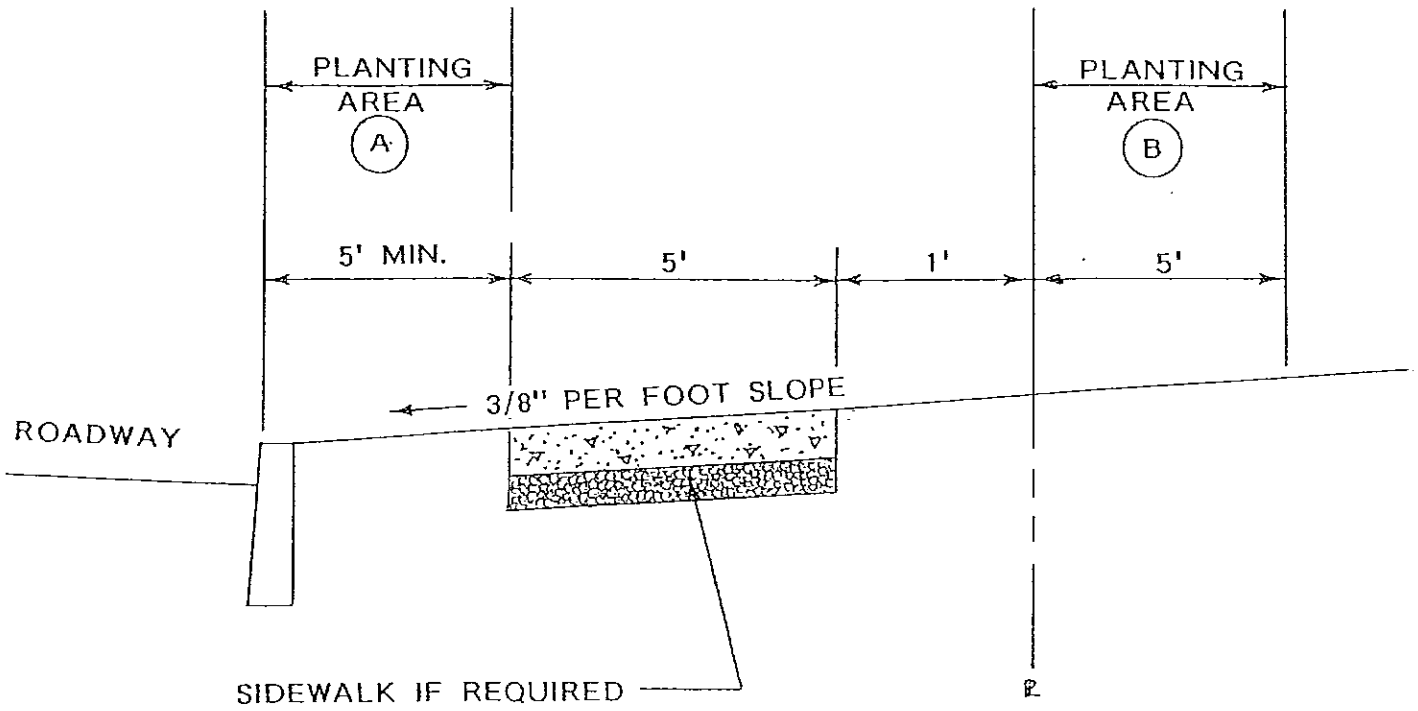


HANOVER TOWNSHIP-NORTHAMPTON COUNTY

TWENTY FIVE (25') FOOT

PLANTING SCREEN AND/OR STRIP

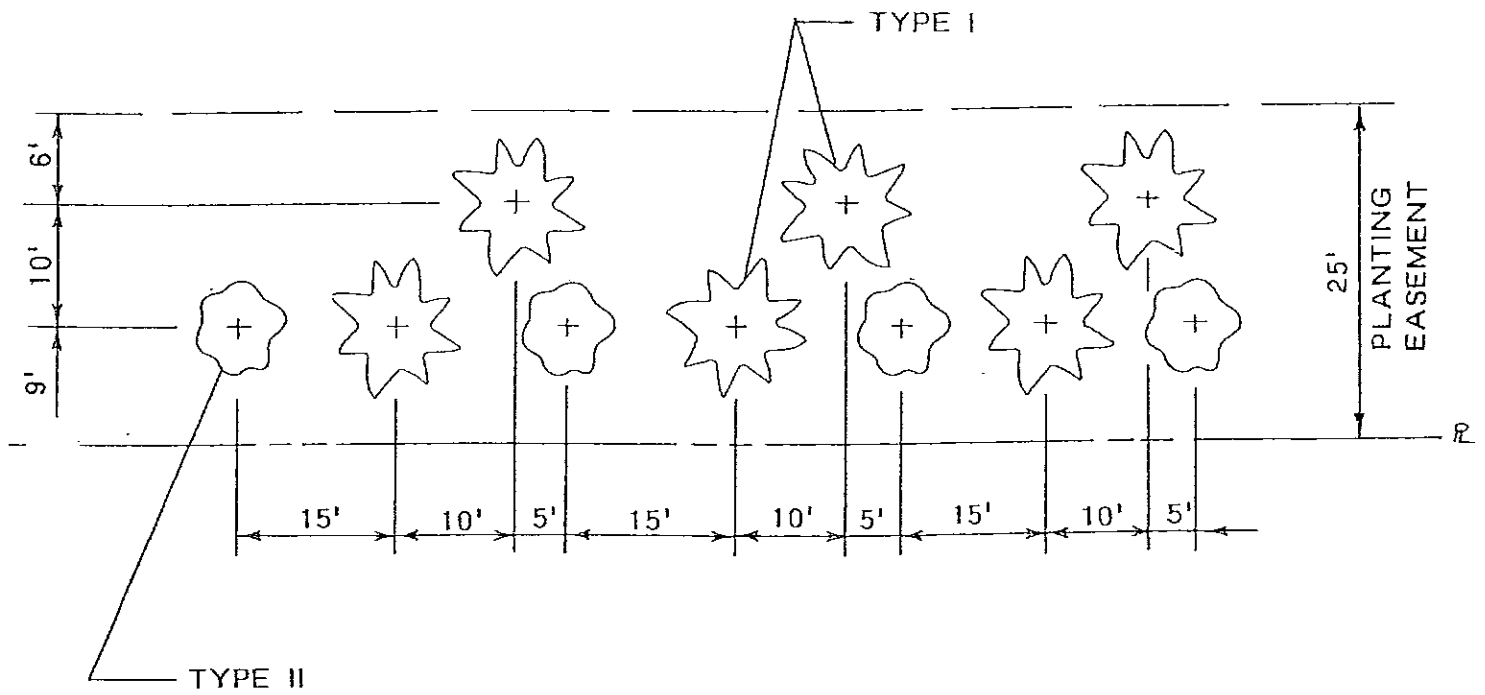

HANOVER TOWNSHIP - NORTHAMPTON COUNTY
TWENTY FIVE (25') FOOT
PLANTING SCREEN AND/OR STRIP

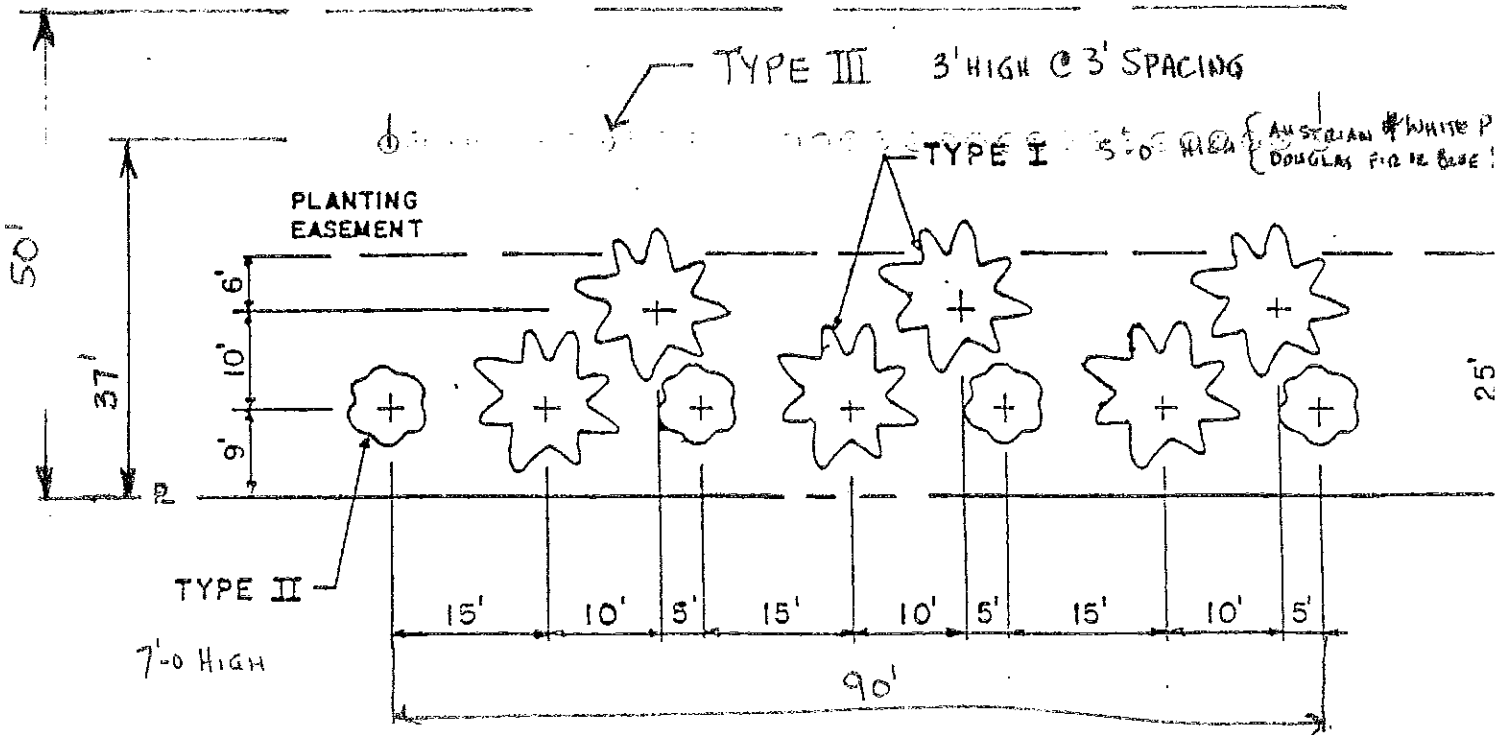


50' PLANTING STRIP

TYPICAL 90' STRIP
 ADD 1 TYPE II & TYPE II
 AT END.

- TYPE I - 6 REQ'D (PINE)
- TYPE II - 3 REQ'D (DECIDUOUS SHADE)
- TYPE III - 30 REQ'D (HEDGE)

NOTES:

1. ALL SHRUBS AND TREES SHALL BEAR SOME RELATION TO FINISHED GRADE AS IT BORE TO PREVIOUS EXISTING GRADE.

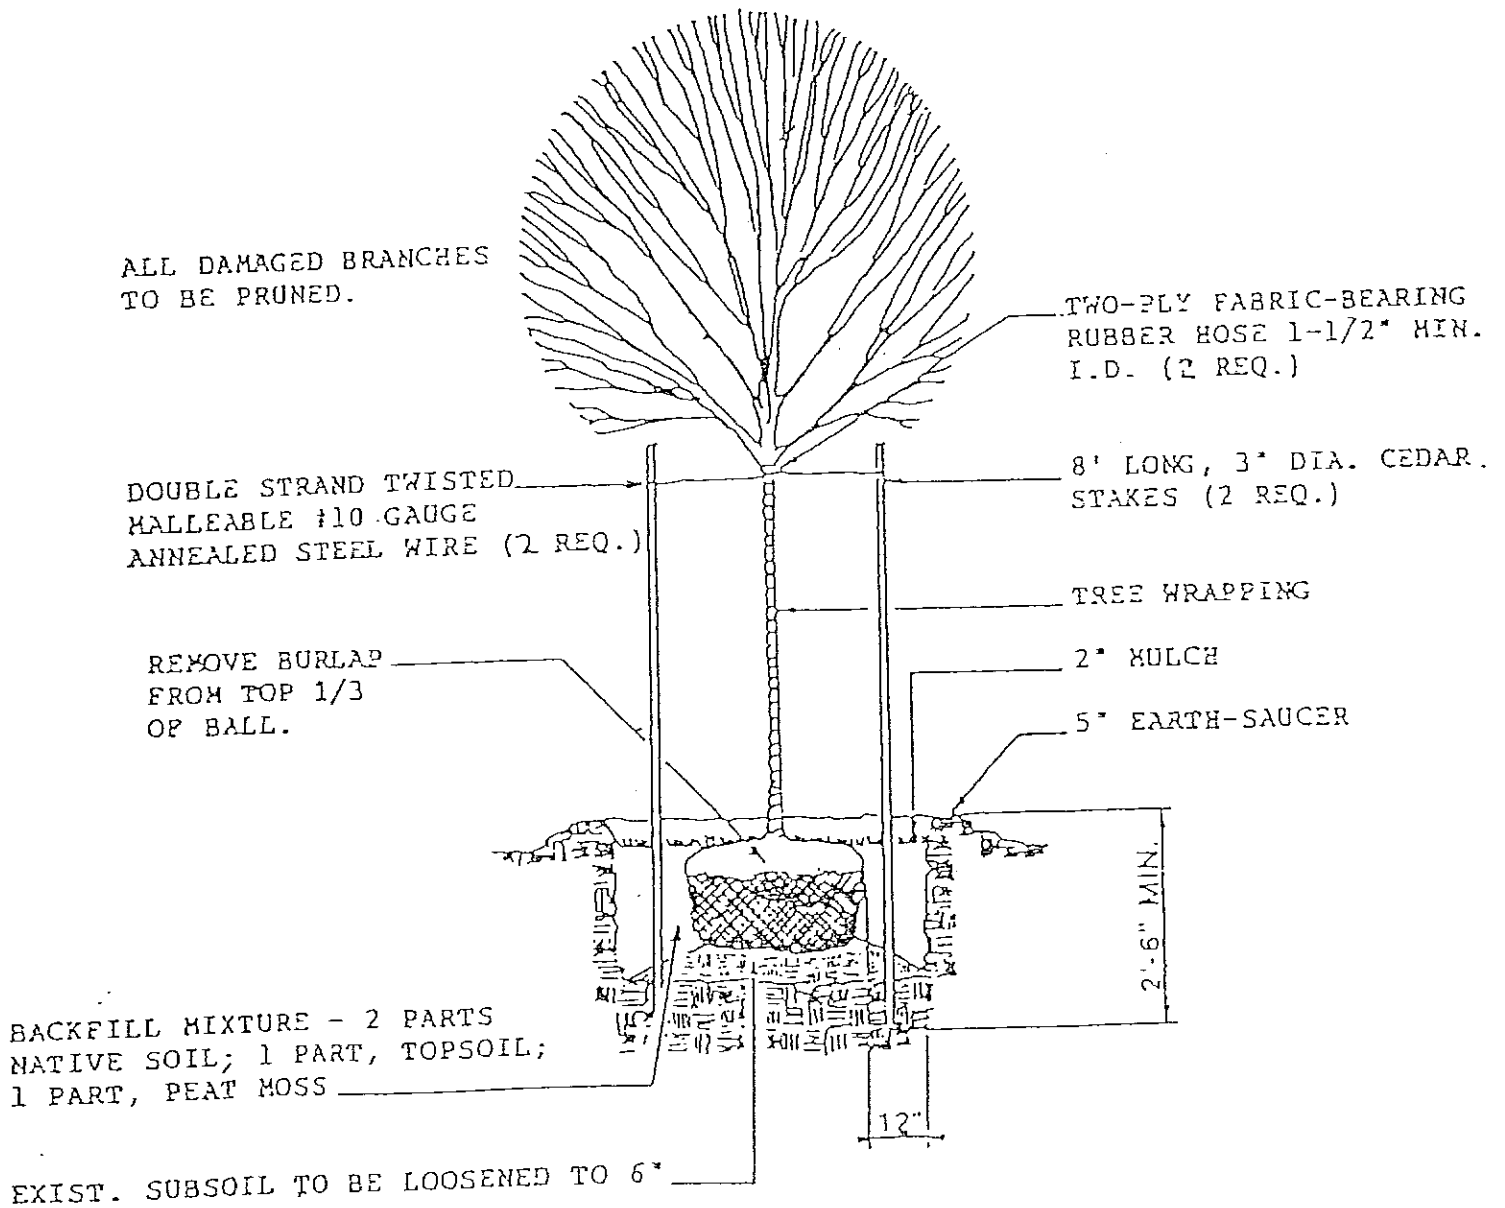

TREE PLANTING AND STAKING


- PLANT AT SAME ELEVATION AS GROWN.

PLANTING SOIL: 2 PARTS TOPSOIL TO 1 PART PEAT. SOIL TO BE BACKFILLED IN 6" LAYERS. EACH LAYER IS TO BE WATERED PRIOR TO PLACEMENT OF THE NEXT LAYER.

- REMOVE BURLAP FROM TOP OF BALL ONLY, AFTER TREE HAS BEEN STAKED.

- AGRI-FORM FERTILIZER TABLETS OR APPROVED EQUAL TO BE FURNISHED AS PER MFG. SPECS.


1/2" RUBBER HOSE AROUND TRUNK TO PREVENT DAMAGE BY GUY WIRE.

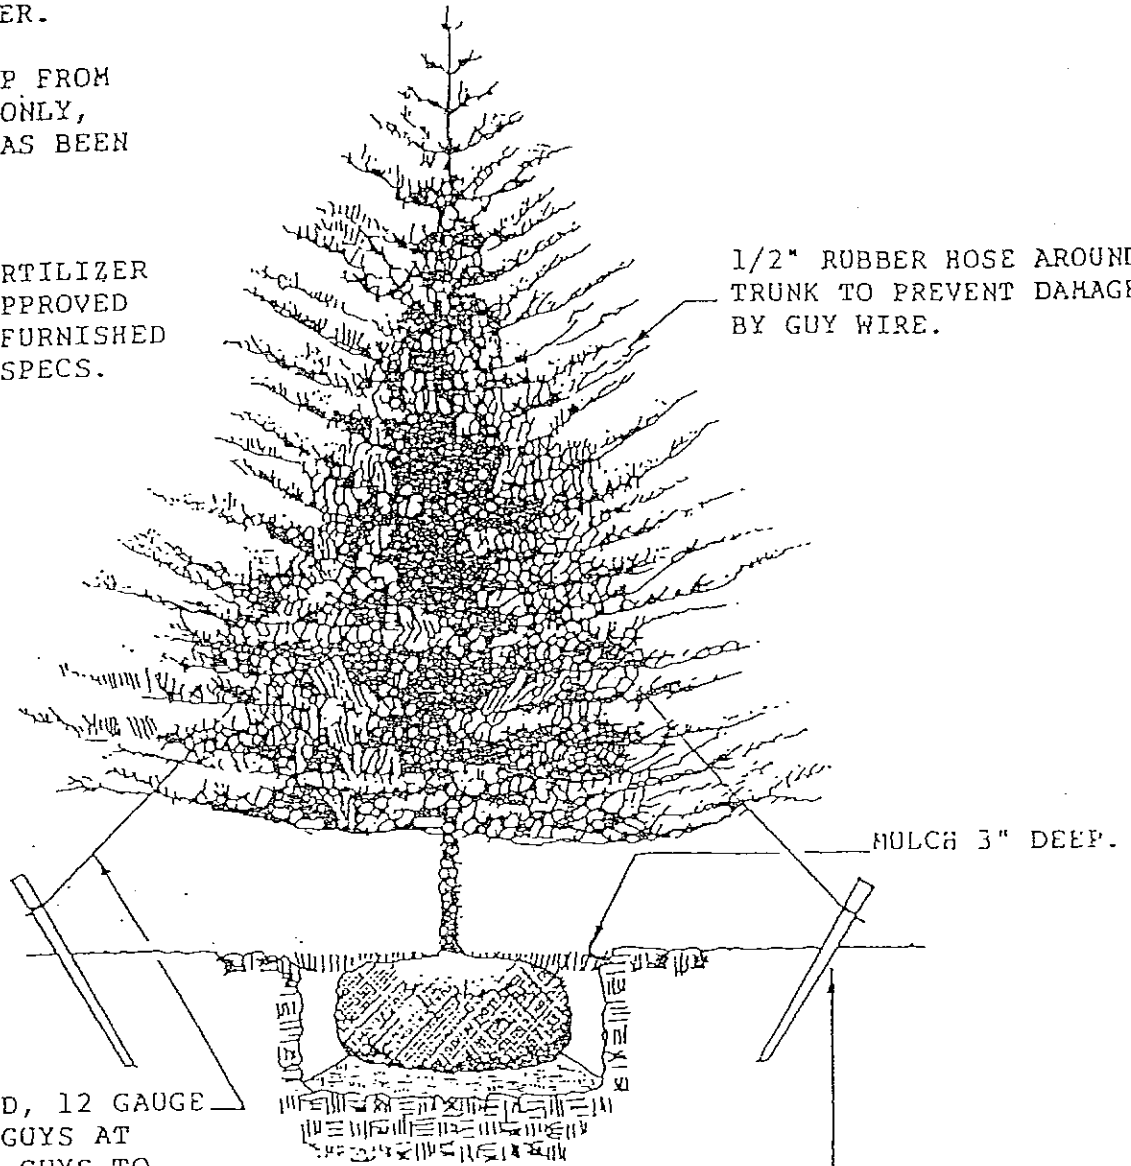

(3) DOUBLE STRAND, 12 GAUGE GALVANIZED WIRE GUYS AT 120° SPACING. GUYS TO BE ATTACHED APPROXIMATELY HALFWAY UP THE TREE. TWIST WIRE TIGHT TO STRAIGHTEN TREE BEFORE COMPLETELY BACKFILLING

(3) 2" X 2" HARDWOOD STAKES, 2' DEEP INTO SOLID GROUND,

EVERGREEN PLANTING AND STAKING

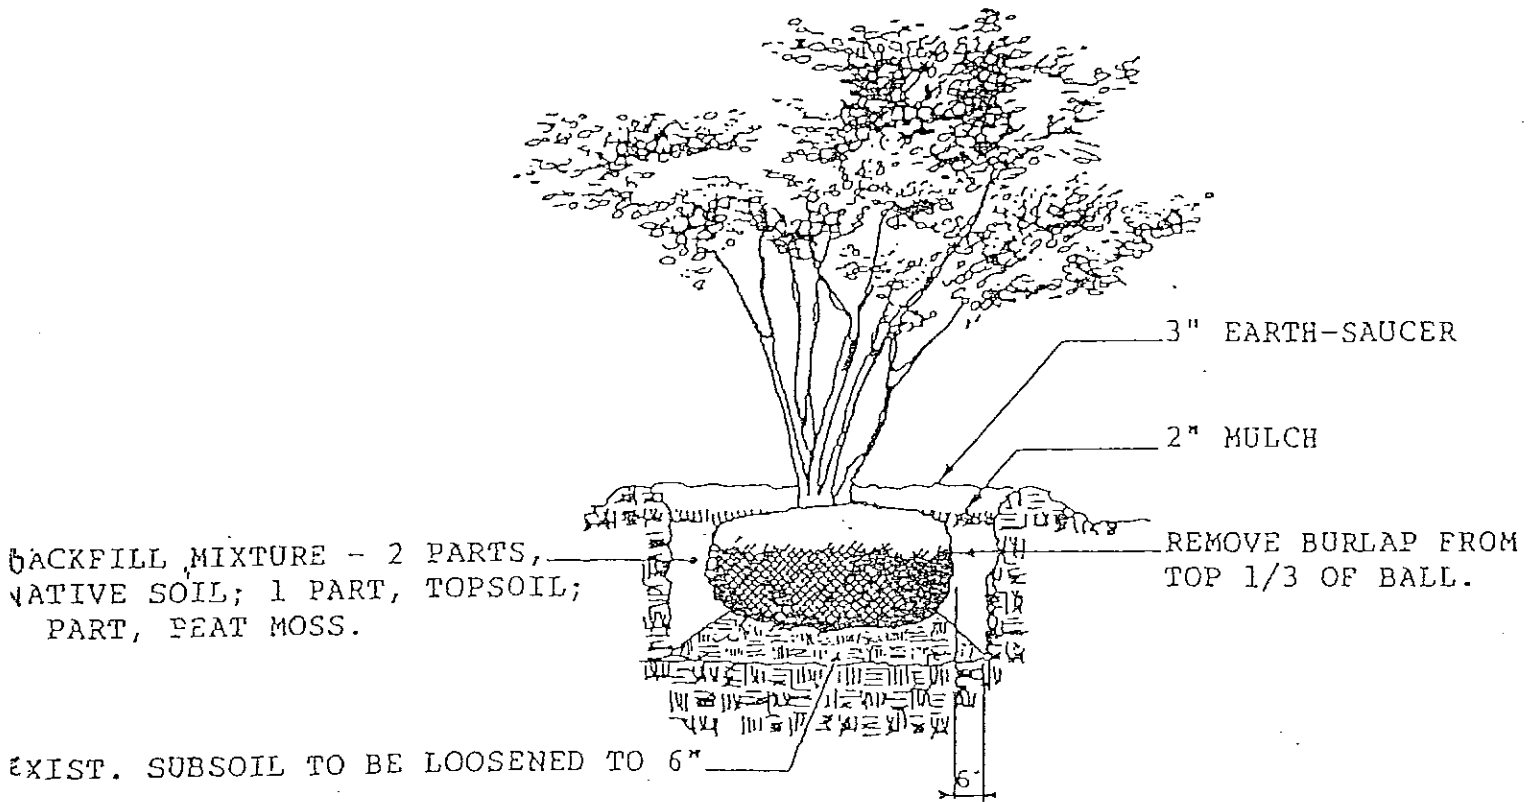

SHRUB PLANTING

APPENDIX F-3